

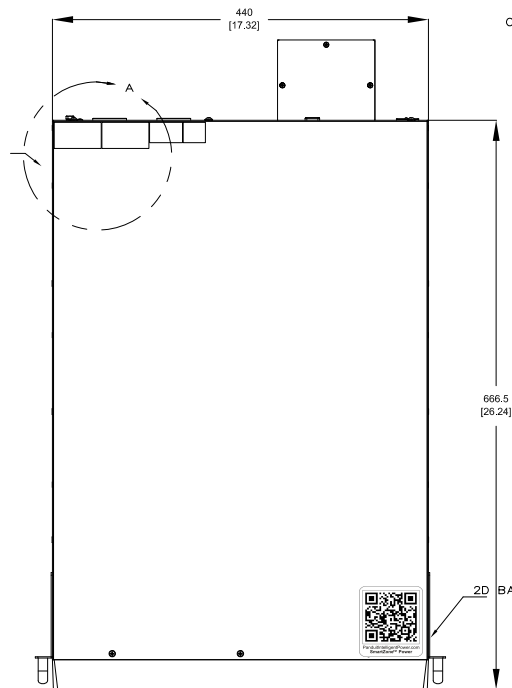
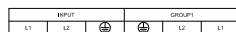


DETAIL A
SCALE 1:2

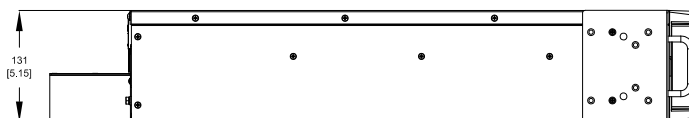

DETAIL B
SCALE 1:3

PART NUMBER	DESCRIPTION	SHIPPING WEIGHT(INCLUDES EXTERNAL BATTERY PACK) (KG)
U10S11V	SMARTZONE IRUPS, 10000VA, 3U,208/240V, SINGLE PHASE, DOUBLE-CONVERSION ON-LINE POWER PROTECTION AND RAIL KIT	102.8
U10N11V	SMARTZONE IRUPS, 10000VA, 3U,208/240V, SINGLE PHASE, DOUBLE-CONVERSION ON-LINE POWER PROTECTION AND RAIL KIT	102.8

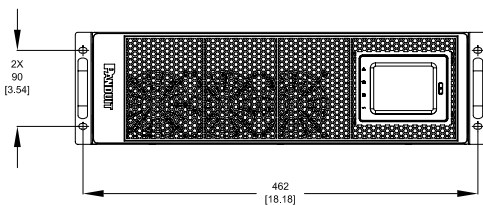

00A	06/17	ZH8	ZKZ	GLM/DJB	RELEASE TO PRODUCTION						U10N11
REV	DATE	BY	CHK	APR	DESCRIPTION						EON

WE ASK THAT YOU CHECK FULLY THE CONTENTS OF THIS DRAWING AND SIGNATURE BOX.		DATE
THIS DRAWING WILL REMAIN VALID UNTIL APPROVAL PLANS ARE NOT IN DISCREPANCY FROM AS-BUILT RECORDS. DO NOT REUSE.		DATE
TITLE SMARTZONE U01011V/U10111V CUSTOMER DRAWING		DATE
NEW REVISION TYPE U10111V/U10111V/00 U10111V/U10111V/-DC/00A		PROJECT NUMBER N/A
UNLESS OTHERWISE SPECIFIED DIMENSIONAL TOLERANCES ARE: MM [N]		DRAWING NUMBER U10111V-DC
DATE OF 05/17/2021 M.A.D.	THIRD ANGLE PROJECTION VARIOUS	SHEET 1 OF 2

THIS COPY IS PROVIDED ON A RESTRICTED BASIS AND IS NOT TO BE USED IN ANY WAY DETRIMENTAL TO THE INTERESTS OF PANDUIT CORP.

PANDUIT

18900 PANDUIT DRIVE, 60487, USA
WWW.PANDUIT.COM

UNINTERRUPTIBLE POWER SYSTEMS

MODEL NUMBER: 1H1V1A

INPUT: 208/240 VAC | 50/60Hz | 63 A Max. | L1+L2+PE

BATTERY INPUT: ± 120 V $\square$ 50 A

OUTPUT: 208/240 VAC | 50/60Hz | 48.1/41.7 A | L1+L2+PE

CAPACITY: 10 kVA $\square$ 10 kW

Icc: 5 kA

PROHIBIDO SU USO EN EXTERIORES


MADE IN CHINA
HECHO CHINA



P/N: U10N11V

UPC#

6 1505 8622 2511

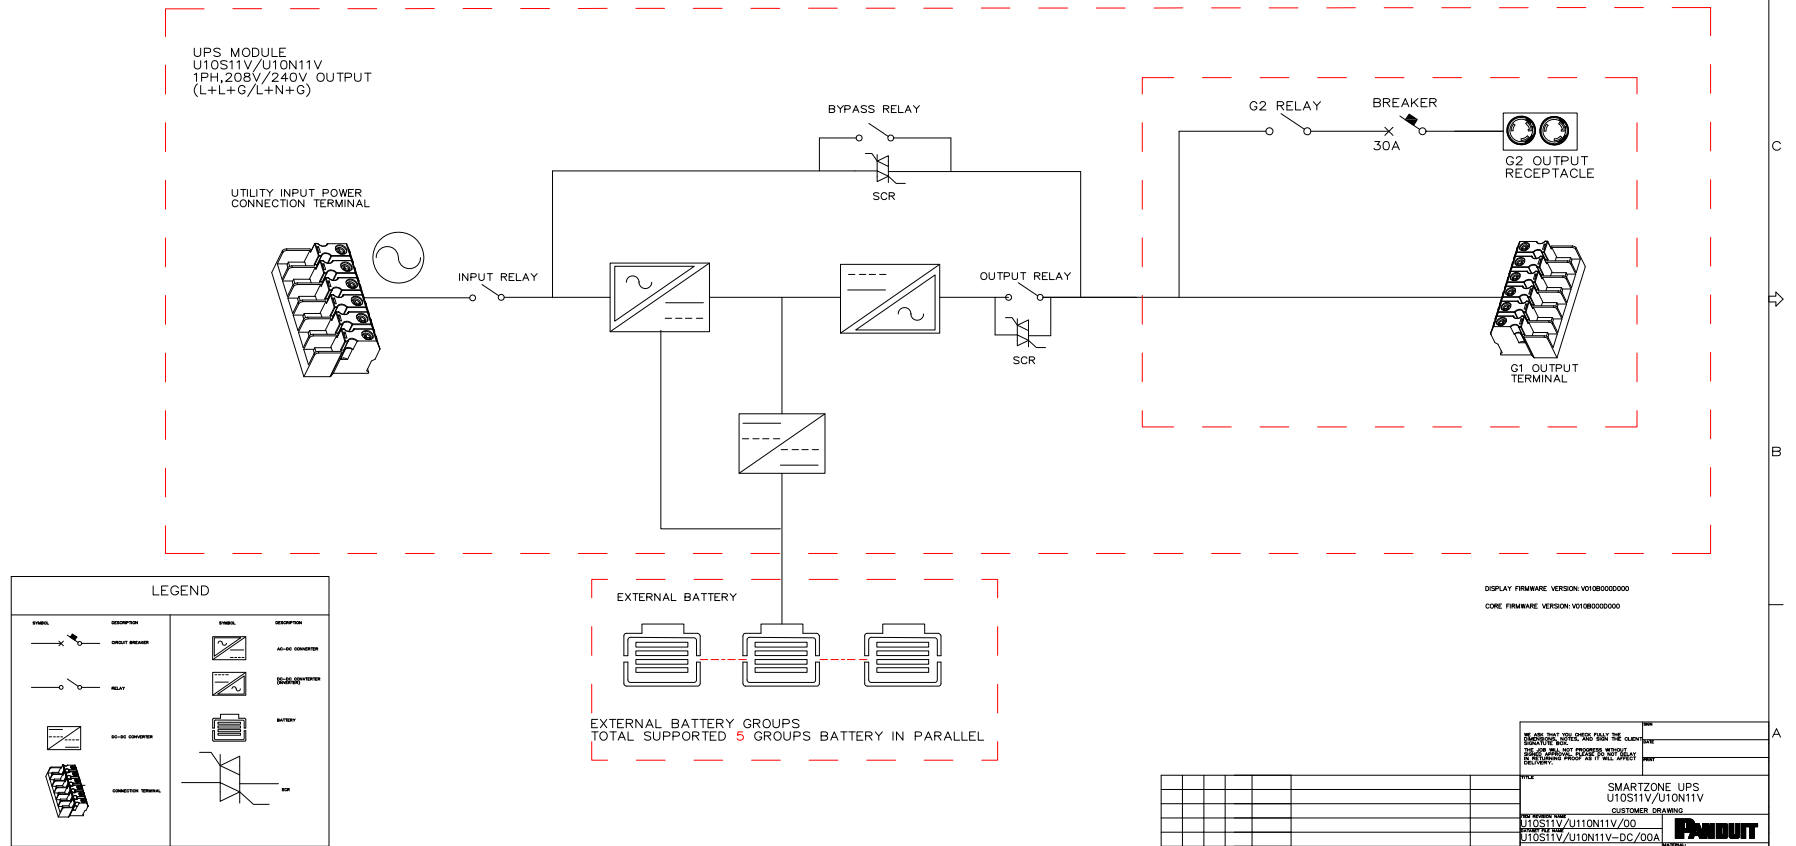

LEGEND			
	SWITCH		RELAY
	AC-DC CONVERTER		DC-DC CONVERTER
	BATTERY		CONNECTION TERMINAL

DISPLAY FIRMWARE VERSION: V010B0000000
CORE FIRMWARE VERSION: V010B0000000

REV				DATE			
00A	08/17	ZHB	ZRZ	GLM/DJB	RELEASE TO PRODUCTION	U10N11V	ECN
REV	DATE	BY	CHK	APR	DESCRIPTION	ECN	
SMARTZONE UPS				U10S11V/U10N11V			
U10S11V/U10N11V/00				CUSTOMER ZEMAS			
U10S11V/U10N11V-DC/00A				N/A			
DIMENSIONAL TOLERANCES APPLY TO ALL DIMENSIONS				U10N11V-DC			
08/17/2021				MJD			
VARIOUS				SHT 1 OF 2			